


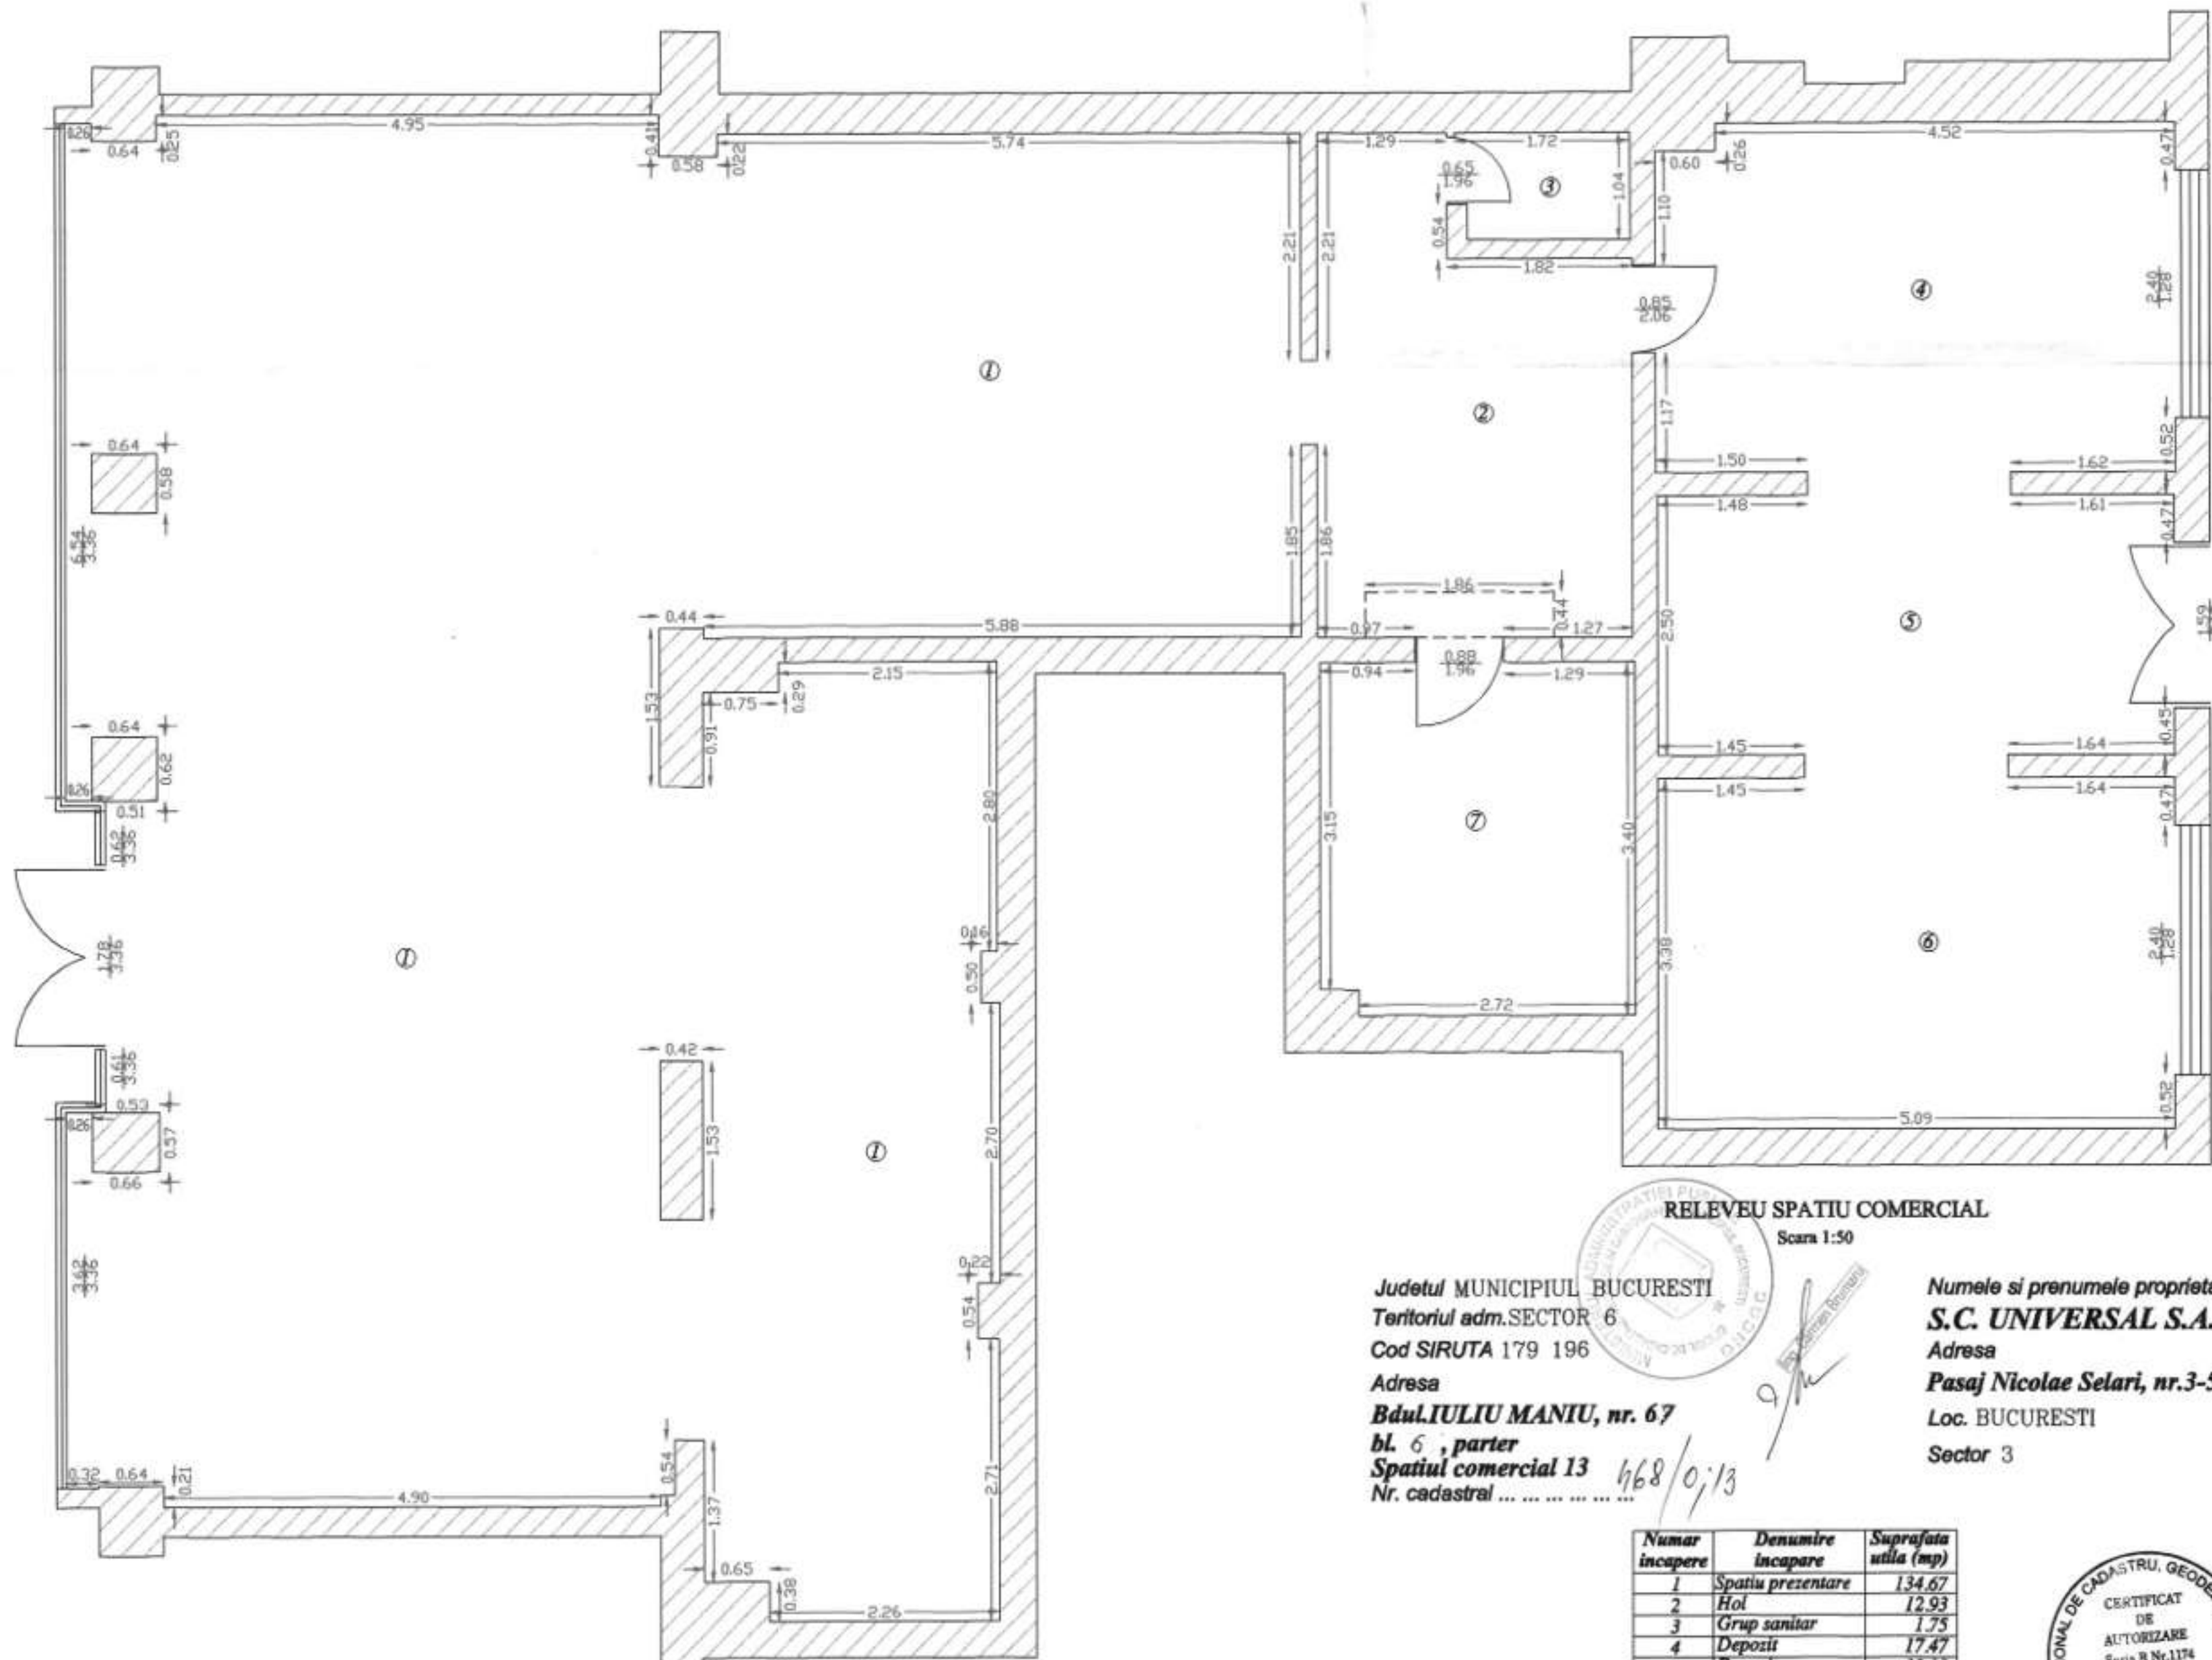

RELEVU SPATIU COMERCIAL
Scara 1:50

Judetul MUNICIPIUL BUCURESTI
Teritoriul adm. SECTOR 6
Cod SIRUTA 179 196
Adresa
Bd. IULIU MANIU, nr. 67
bl. 6, parter
Spatiu comercial 13
Nr. cadastral

Numele si prenumele proprietarului:
S.C. UNIVERSAL S.A.
Adresa
Pasaj Nicolae Selari, nr.3-5
Loc. BUCURESTI
Sector 3

Numar incapere	Denumire incapere	Suprafata utila (mp)
1	Spatiu prezentare	134.67
2	Hol	12.93
3	Grup sanitar	1.75
4	Depozit	17.47
5	Depozit	13.15
6	Depozit	17.57
7	Birou	10.45
Total suprafata utila		207.99



Numele si prenumele executantului: **Ing. PREDOIU MIHAI**
Semnatura si stampila

Data 09.04.2002