

RELEVU SPATIU COMERCIAL

Scara 1:50

Judetul MUNICIPIUL BUCURESTI

Teritoriul adm.SECTOR 6

Cod SIRUTA 179 196

Adresa

Bdul.IULIU MANIU, nr. 67

bl. 6 , parter

Spatiul comercial 3

Nr. cadastral

Numele si prenumele proprietarului:


S.C. UNIVERSAL S.A.

Adresa

Pasaj Nicolae Selari, nr.3-5

Loc. BUCURESTI

Sector 3

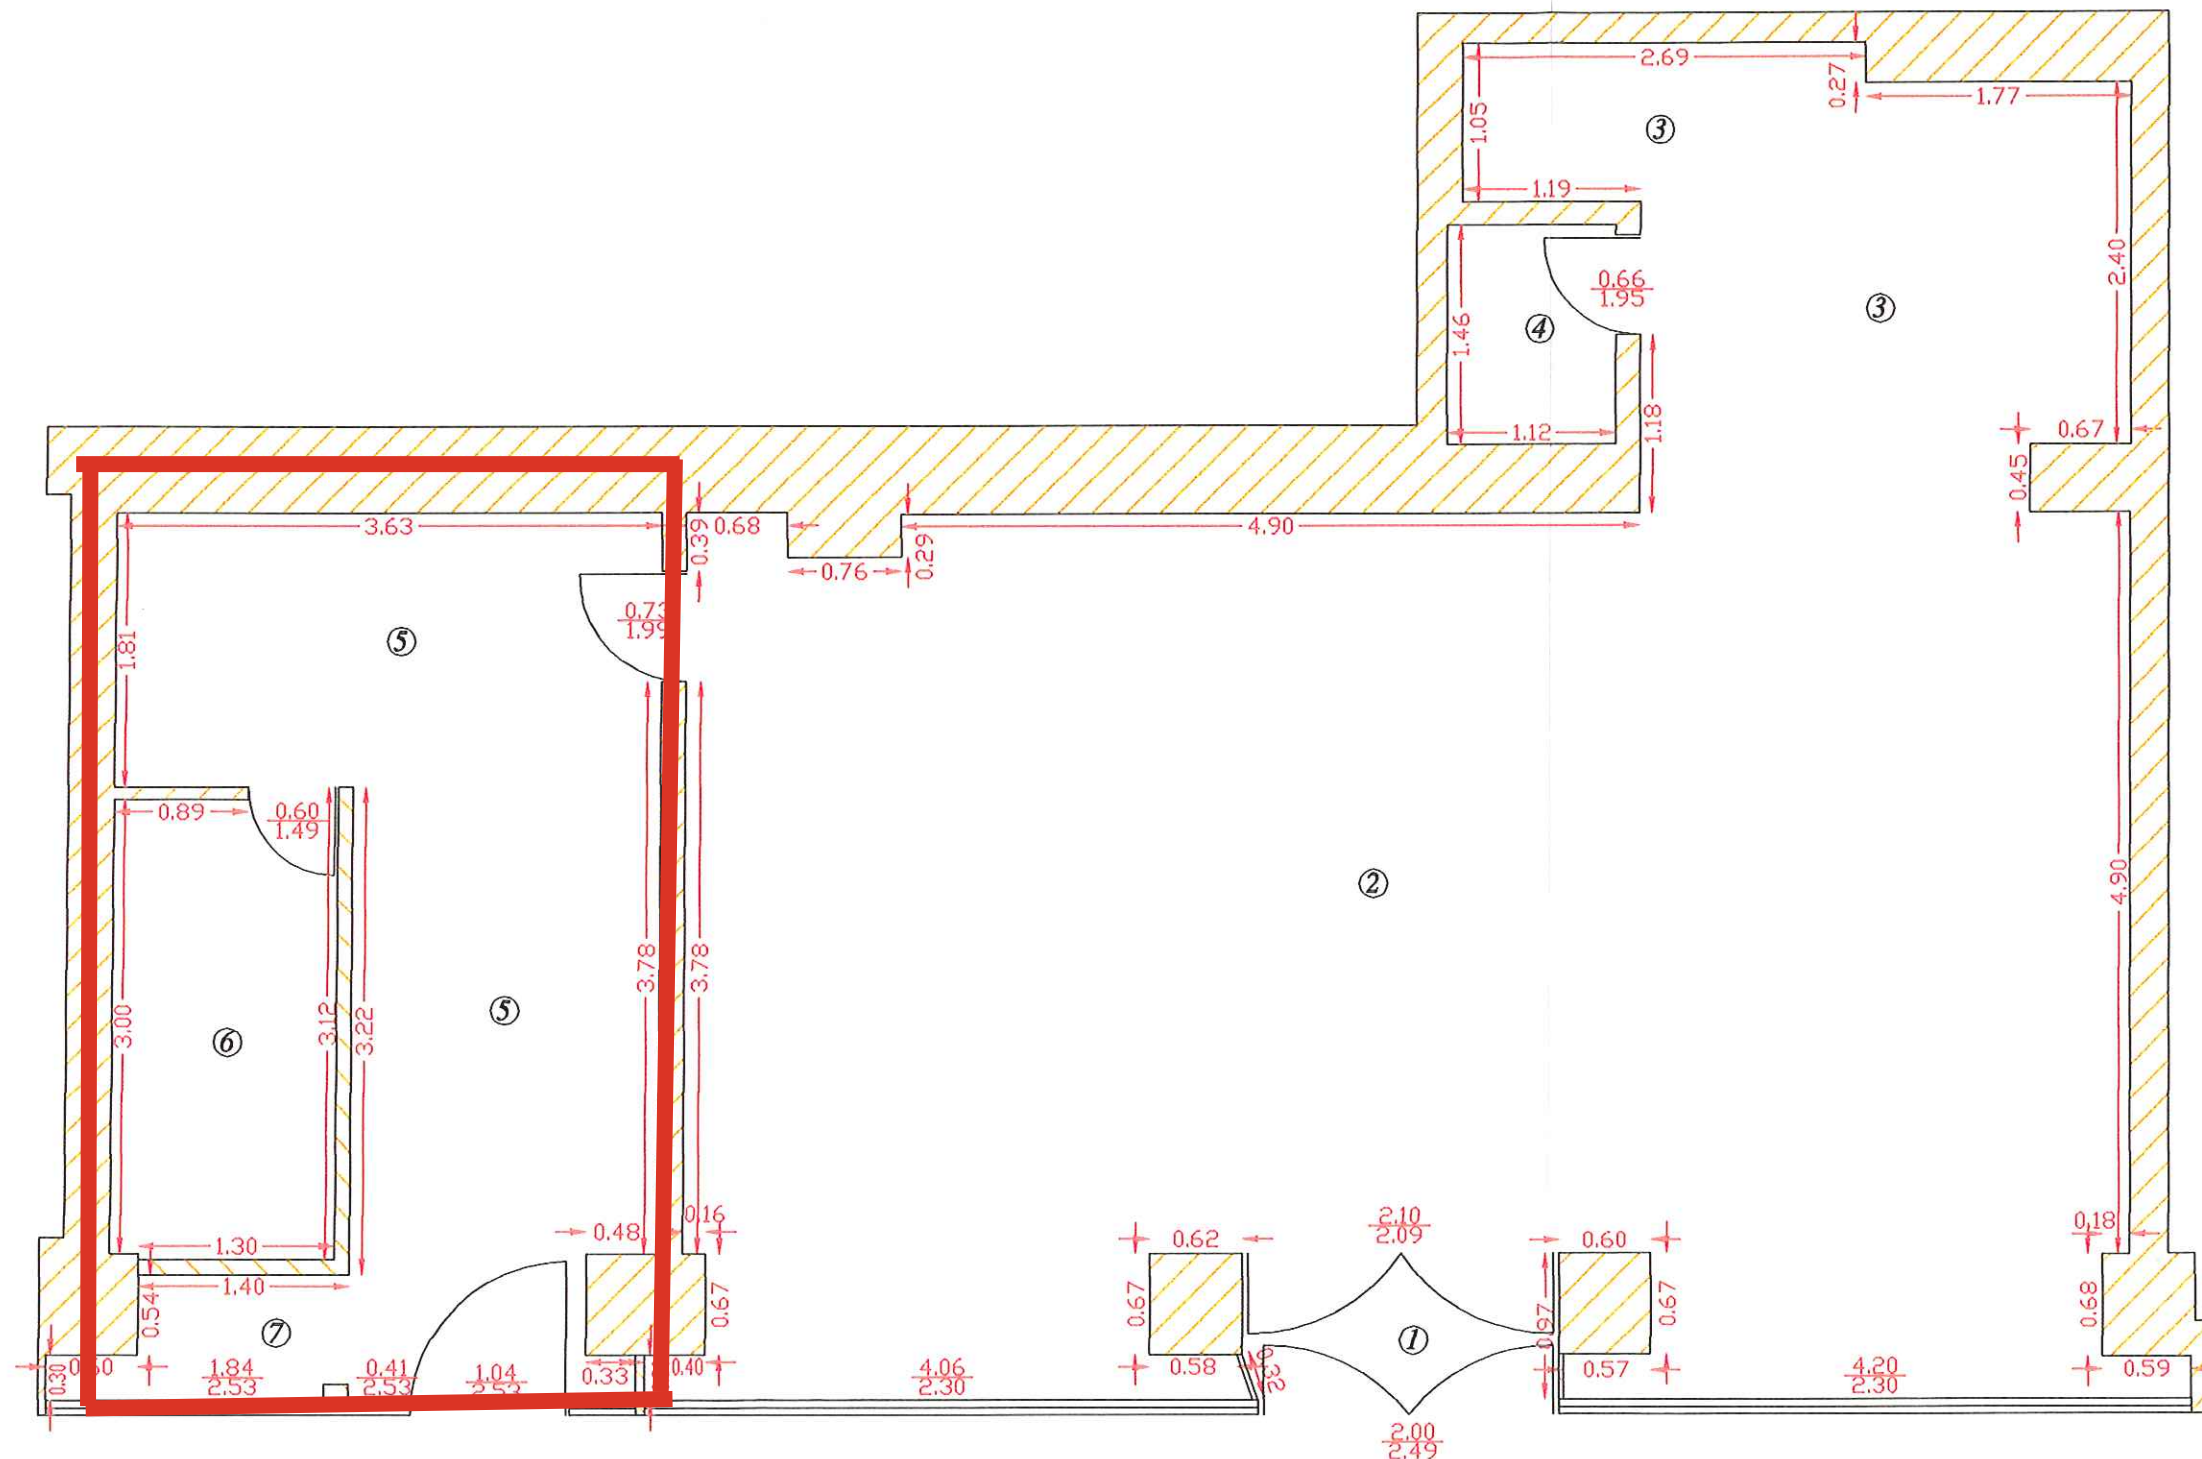

Numar incapere	Denumire incapere	Suprafata utila (mp)
1	Wingfang	2.12
2	Spatiu prezentare	53.08
3	Laborator	9.48
4	Grup sanitar	1.63
5	Hol	14.50
6	Birou	4.52
7	Depozit	1.22
Total suprafata utila		86.55



Numele si prenumele executantului: **Ing. PREDOIU MIHAI**

Semnatura si stampila

[Signature]

Data 09.04.2002