


Anexa nr. 1.37 la regulament

RELEVU  
Scala 1:200

Nr. Cadastral al terenului 227354	Suprafata(mp)	Adresa imobilului: Sos. Pantelimon, nr. 258, bl. 47, subsol
Cartea Funciara colectiva nr.	UAT	Sector 2, Mun. Bucuresti
Cod unitate individuala (UI)	CF individuala	

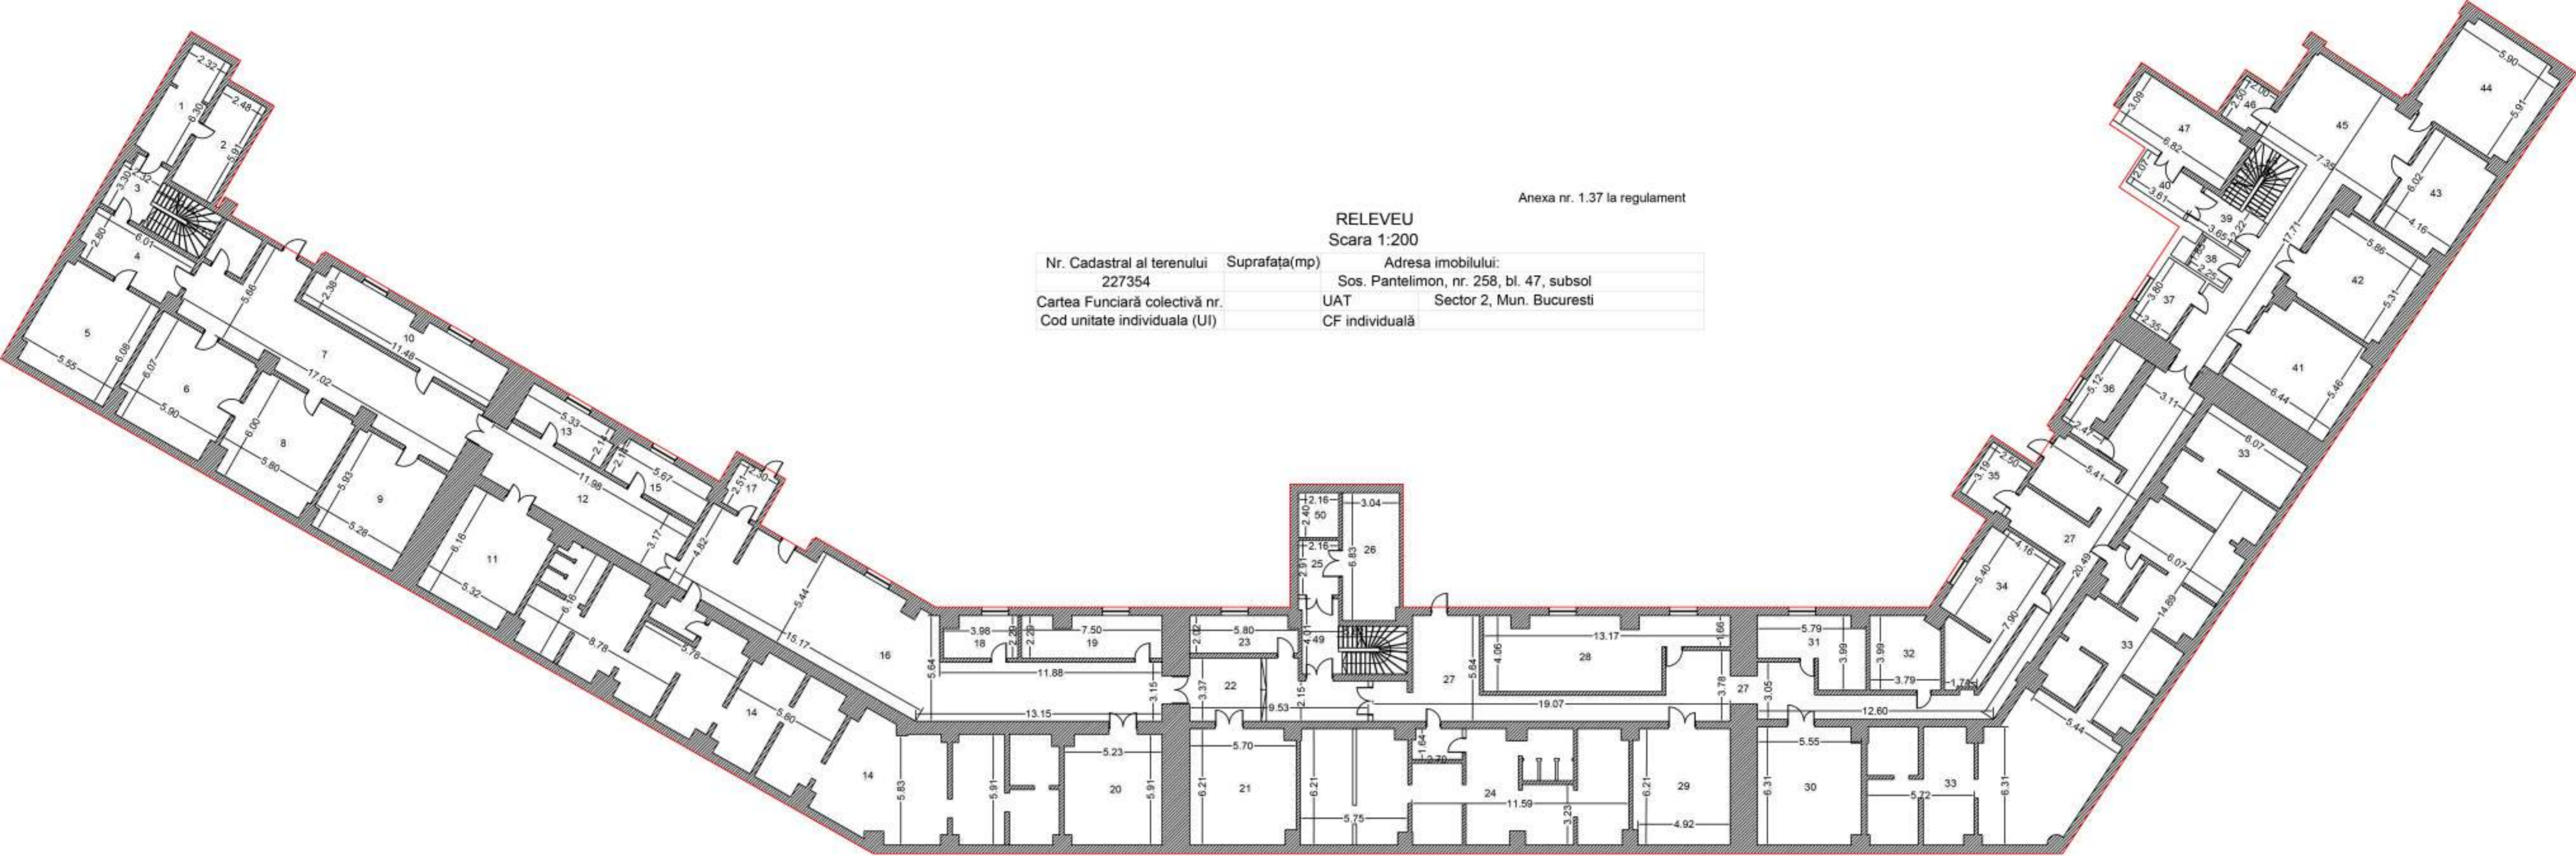

Nr. incapere	Denumire incapere	Suprafata utila(mp)
1	Antetezaur	14.5
2	Tezaur	14.7
3	Hol	7.6
4	Hol tehnic	16.1
5	Birou	33.4
6	Depozitare	34.5
7	Hol	65.7
8	Depozitare	33.6
9	Arhiva	30.8
10	Spatiu tehnic	26.4
11	Arhiva	31.9
12	Hol	37.1
13	Arhiva	11.2
14	Arhiva	164.0
15	Arhiva	11.8
16	Hol	113.4
17	Hol	5.7
18	Spatiu tehnic	8.5
19	Camera U.P.S.	16.5
20	Arhiva	30.3
21	Arhiva	34.5
22	Hol	27.6
23	Spatiu tehnic	11.3
24	Arhiva	100.3
25	Hol	6.3
26	Anexa	20.6
27	Hol	133.8
28	Arhiva	43.3
29	Arhiva	31.9
30	Arhiva	34.2
31	Spatiu tehnic	17.0
32	Anexa intretinere	14.7
33	Arhiva	176.3
34	Birou	30.2
35	Sas	7.9
36	Anexa	10.8
37	Arhiva	8.9
38	Grup sanitar	4.2
39	Hol	7.6
40	Hol	7.5
41	Arhiva	33.9
42	Arhiva	30.6
43	Arhiva	24.3
44	Arhiva	34.0
45	Hol	69.9
46	Sas	4.9
47	Arhiva	20.9
Suprafata utila = 1655.1 mp		
48	Casa scarii	9.1
49	Casa scarii	17.3
50	Put lift	5.2
51	Casa scarii	9.1
Suprafata totala = 1695.8 mp		

Legenda:  
Suprafata Boma = 2144.9 mp

Executant:  
S.C. ReGe CAD S.R.L.  
prin ing. Talpeanu Marian  
Tel: 0722.327.135, e-mail: office@regecad.ro

Data:  
12.05.2022

Receptionat:


Data:



Anexa nr. 1.37 la regulament

RELEVU  
Scara 1:200

Nr. Cadastral al terenului 227354	Suprafata(mp)	Adresa imobilului: Sos. Pantelimon, nr. 258, bl. 47, parter
Cartea Funciara colectiva nr.	UAT	Sector 2, Mun. Bucuresti
Cod unitate individuala (UI)	CF individuala	

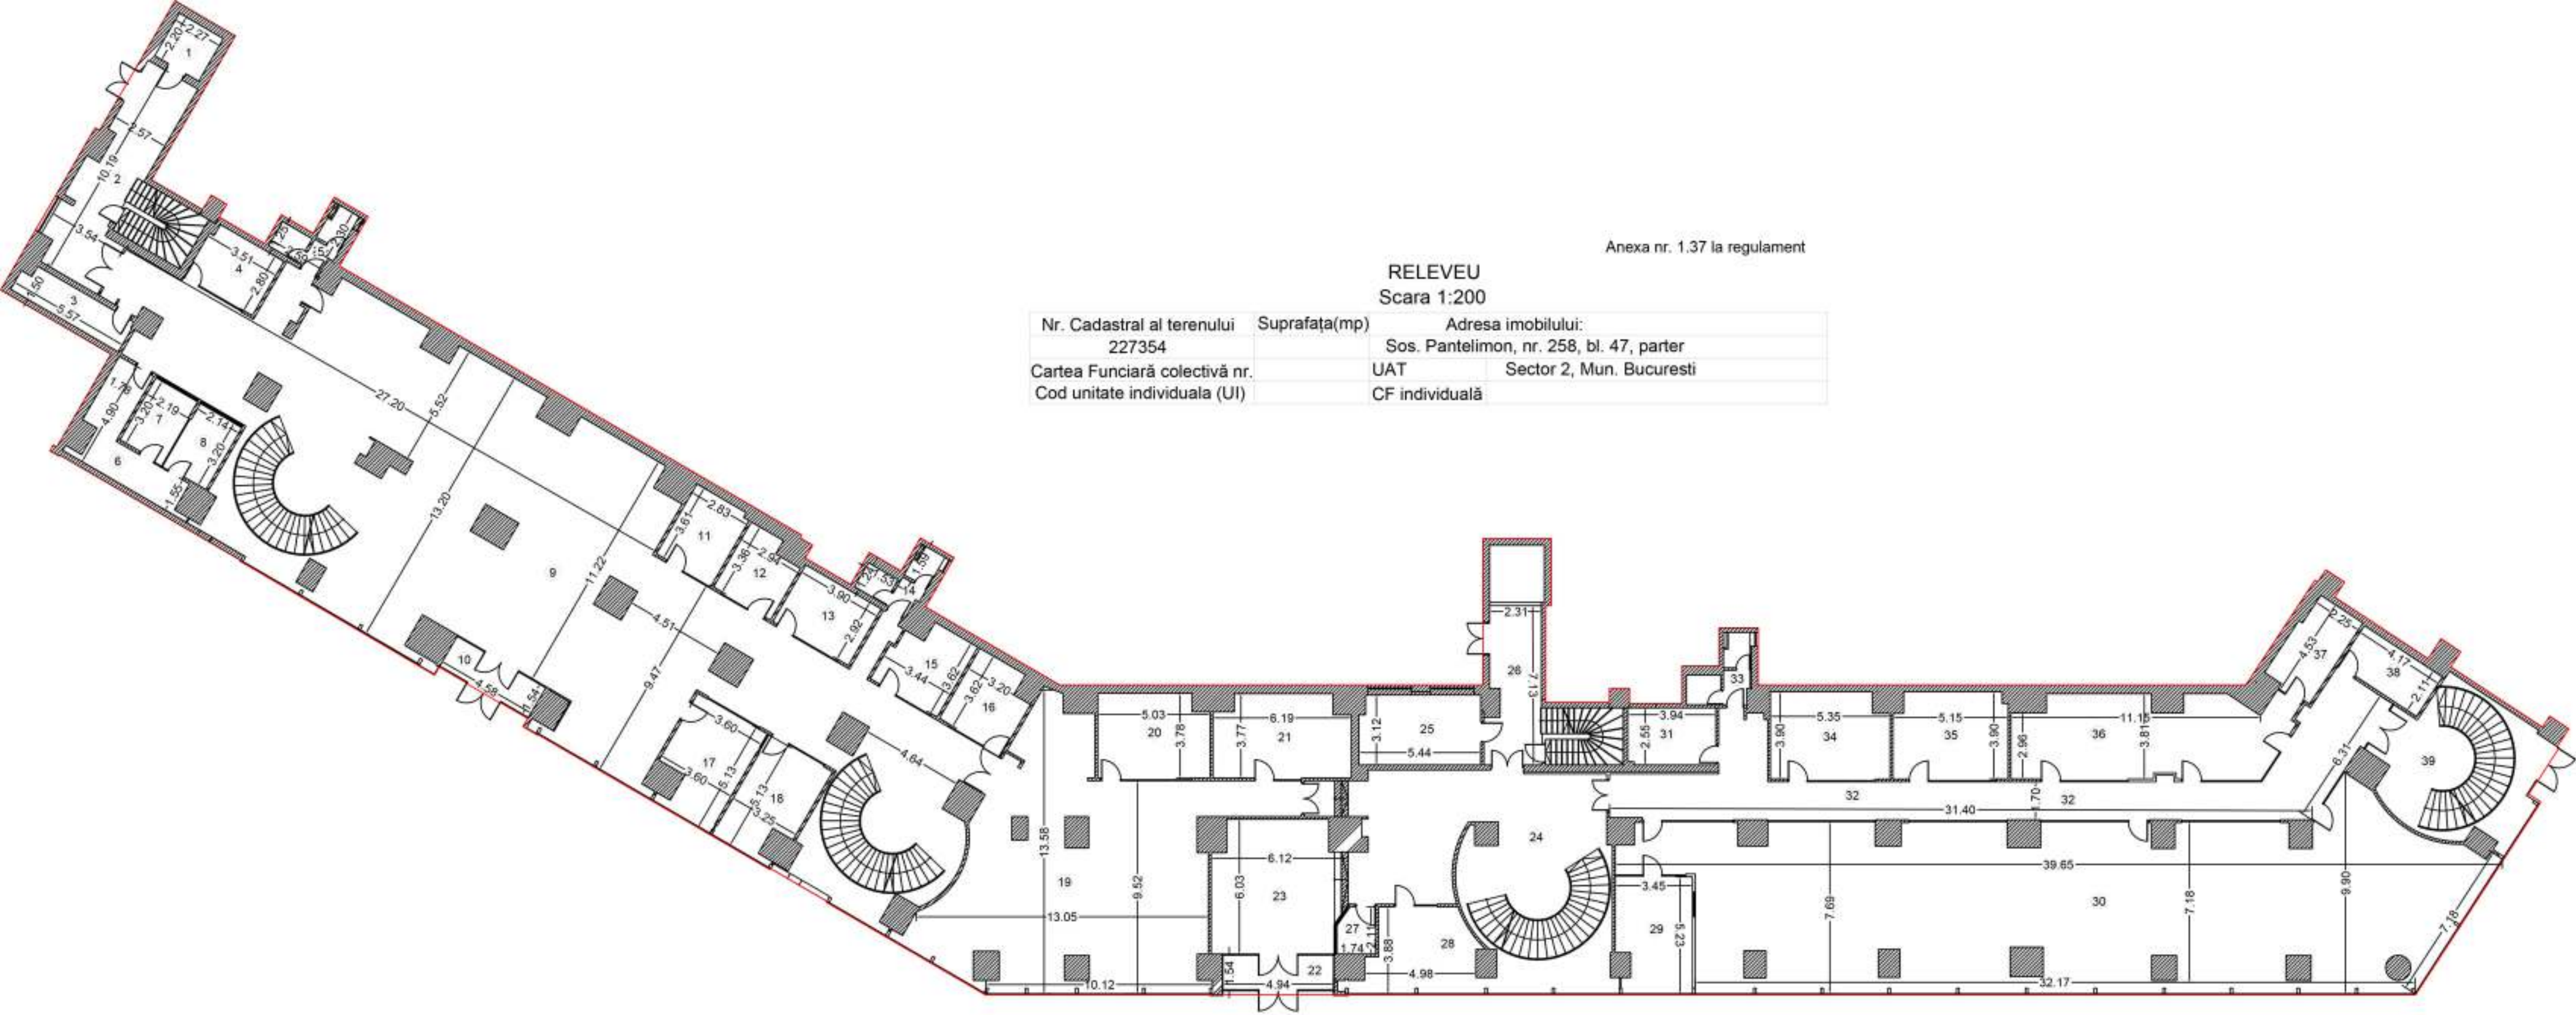

Nr. incapere	Denumire incapere	Suprafata utila(mp)
1	Oficiu	5.0
2	Hol	26.8
3	Dispecerat	8.1
4	Birou responsabil	9.7
5	Grup sanitar	5.4
6	Hol casierii	13.7
7	Casierie	7.1
8	Casierie	7.1
9	Open-space birouri	380.9
10	Hol acces	7.1
11	Birou consilier PF1	10.1
12	Birou consilier PF2	9.0
13	Birou consilier PF3	11.4
14	Grup sanitar	5.4
15	Birou consilier PF4	11.0
16	Birou consilier PF5	10.7
17	Birou director retail	16.4
18	Birou director sucursala	15.2
19	Open-space birouri	122.7
20	Camera server	18.3
21	Arhiva	21.8
22	Hol acces	7.6
23	Hol	33.5
24	Hol	92.2
25	Tablou electric general	16.7
26	Depozitare	16.3
27	Control acces	3.4
28	Serv. suport	18.3
29	Birou	17.0
30	Birouri serviciu clienti	256.9
31	Spatiu apa/cafea	10.0
32	Hol	77.9
33	Grup sanitar	5.6
34	Centrala telefonica	20.1
35	Loc de luat masa	19.5
36	Birou resurse umane	42.9
37	Birou curieri	10.5
38	Magazie rechizite	8.8
39	Hol acces	41.7

Suprafata utila = 1421.8 mp

Suprafata totala = 1421.8 mp

Executant:  
S.C. ReGe CAD S.R.L.  
prin ing. Talpeanu Marian  
Tel: 0722.327.135, e-mail: office@regecad.ro

Data:  
12.05.2022

Receptionat:

Data:

Legenda:


Suprafata Boma = 1661.6 mp



Anexa nr. 1.37 la regulament

**RELEVEU**  
Scara 1:200

Nr. Cadastral al terenului 227354	Suprafata(mp)	Adresa imobilului: Sos. Pantelimon, nr. 258, bl. 47, mezanin
Cartea Funciara colectiva nr. Cod unitate individuala (UI)	UAT CF individuala	Sector 2, Mun. Bucuresti

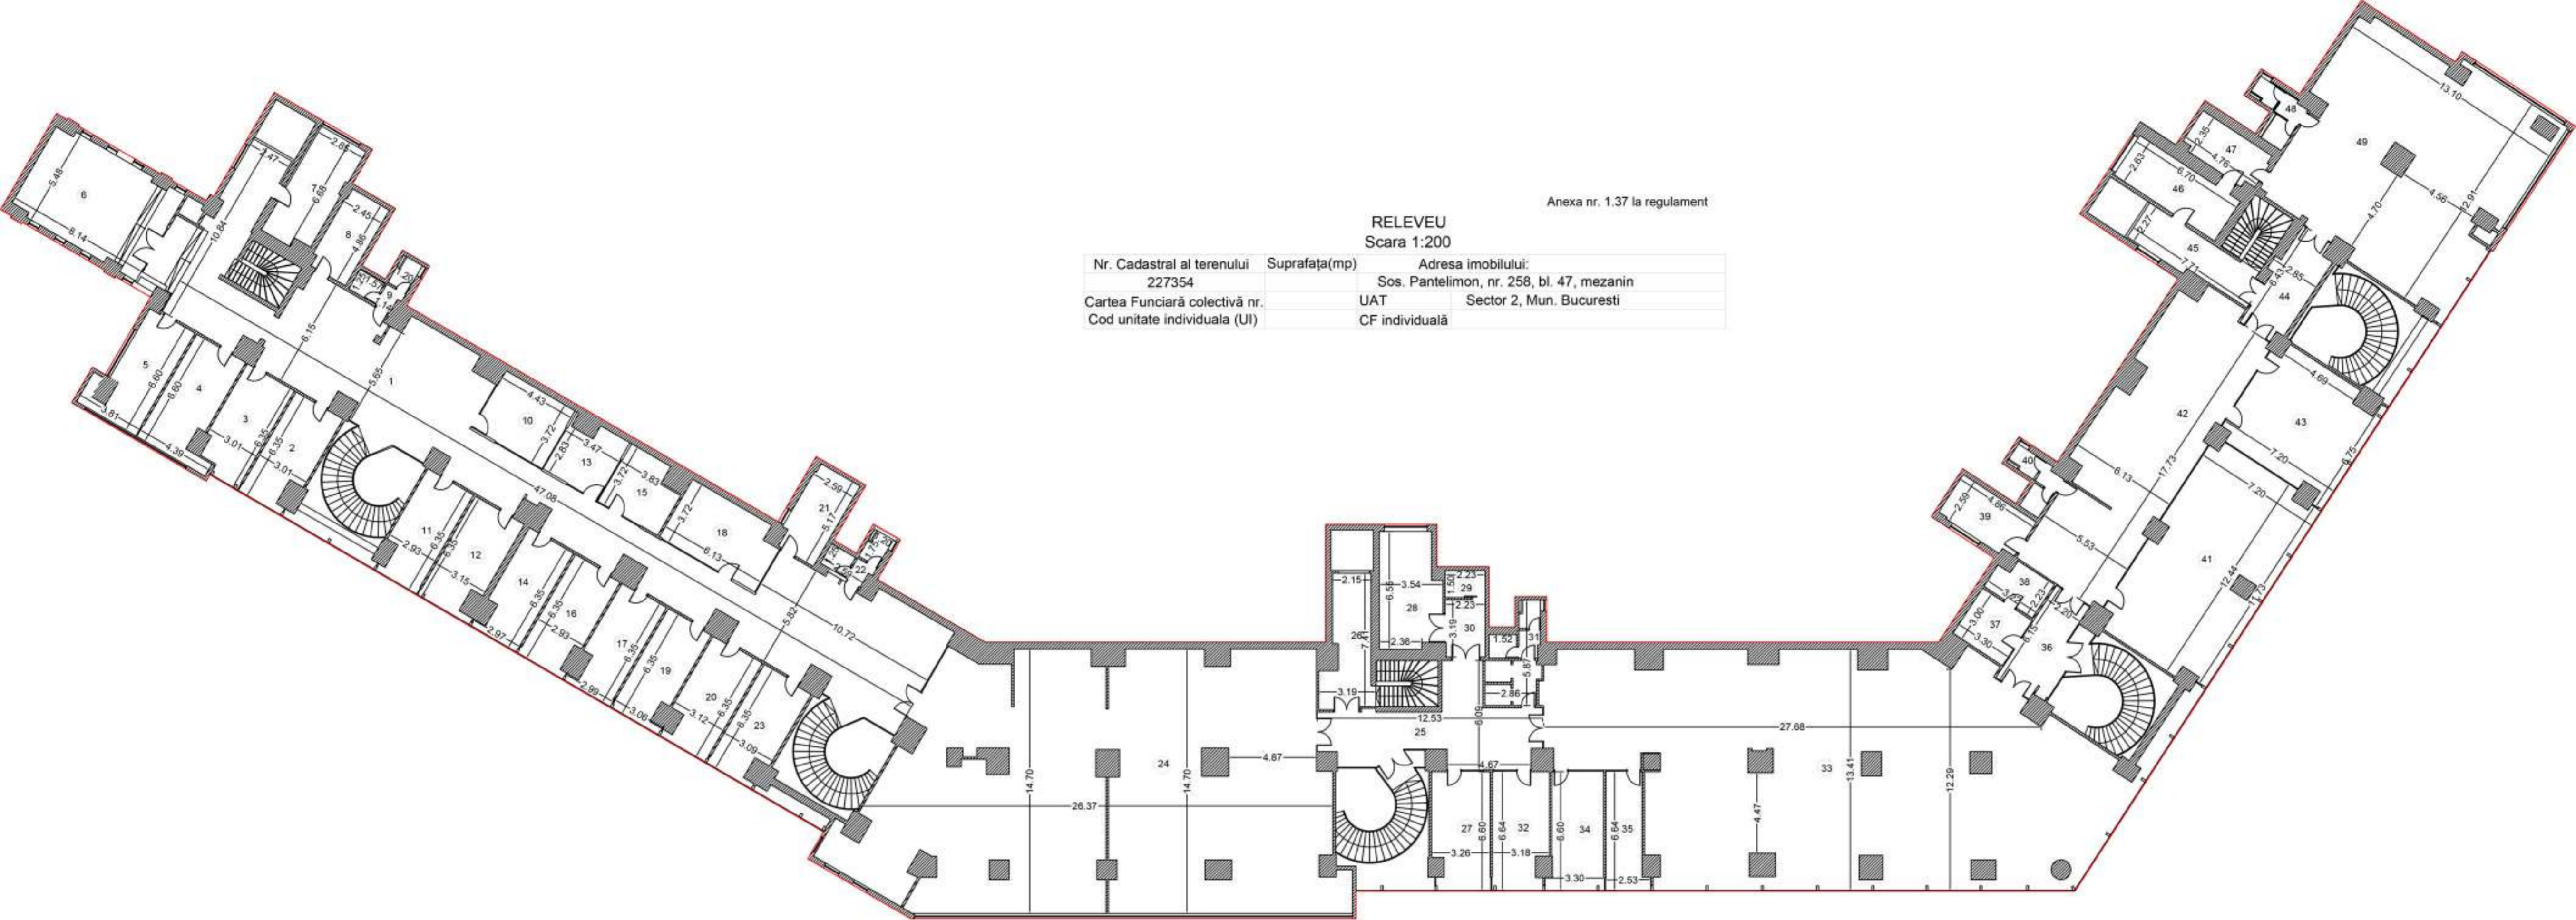

Nr. incapere	Denumire incapere	Suprafata utila(mp)
1	Foyer	232.6
2	Birou	17.6
3	Birou	17.9
4	Birou	21.0
5	Birou	19.3
6	Sala conferinte	43.3
7	Birouri	18.4
8	Oficiu	11.7
9	Grup sanitar	5.4
10	Birouri	16.6
11	Birou	17.5
12	Birou	19.0
13	Birouri	11.6
14	Birou	17.1
15	Birouri	12.8
16	Birou	17.8
17	Birou	16.8
18	Sala conferinte	21.8
19	Birou	17.1
20	Birou	18.6
21	Oficiu	13.0
22	Grup sanitar	5.4
23	Birou	18.3
24	Birouri	340.1
25	Hol	41.7
26	Hol	17.7
27	Birou	20.6
28	Sala conferinte	21.0
29	Oficiu	3.3
30	Hol	7.1
31	Grup sanitar	12.6
32	Birou	19.8
33	Birouri	343.9
34	Birou	19.4
35	Birou	13.7
36	Hol	15.7
37	Depozitare	9.9
38	Camera server	6.5
39	Oficiu	12.3
40	Grup sanitar	5.4
41	Birouri	84.5
42	Birouri	102.4
43	Birouri	44.0
44	Hol	15.3
45	Hol	16.1
46	Birou	17.6
47	Oficiu	10.7
48	Grup sanitar	5.6
49	Birouri	149.7

Suprafata utila = 1967.2 mp  
Suprafata totala = 1967.2 mp

Executant:  
S.C. ReGe CAD S.R.L.  
prin ing. Talpeanu Marian  
Tel: 0722.327.135, e-mail: office@regcad.ro

Data:  
12.05.2022

Receptionat:

Data:

Legenda:  
Suprafata Boma = 2489.7 mp