


PLAN DE SITUATIE (RELEVU)

Scara 1:50

Bulevardul 1MAI nr.104

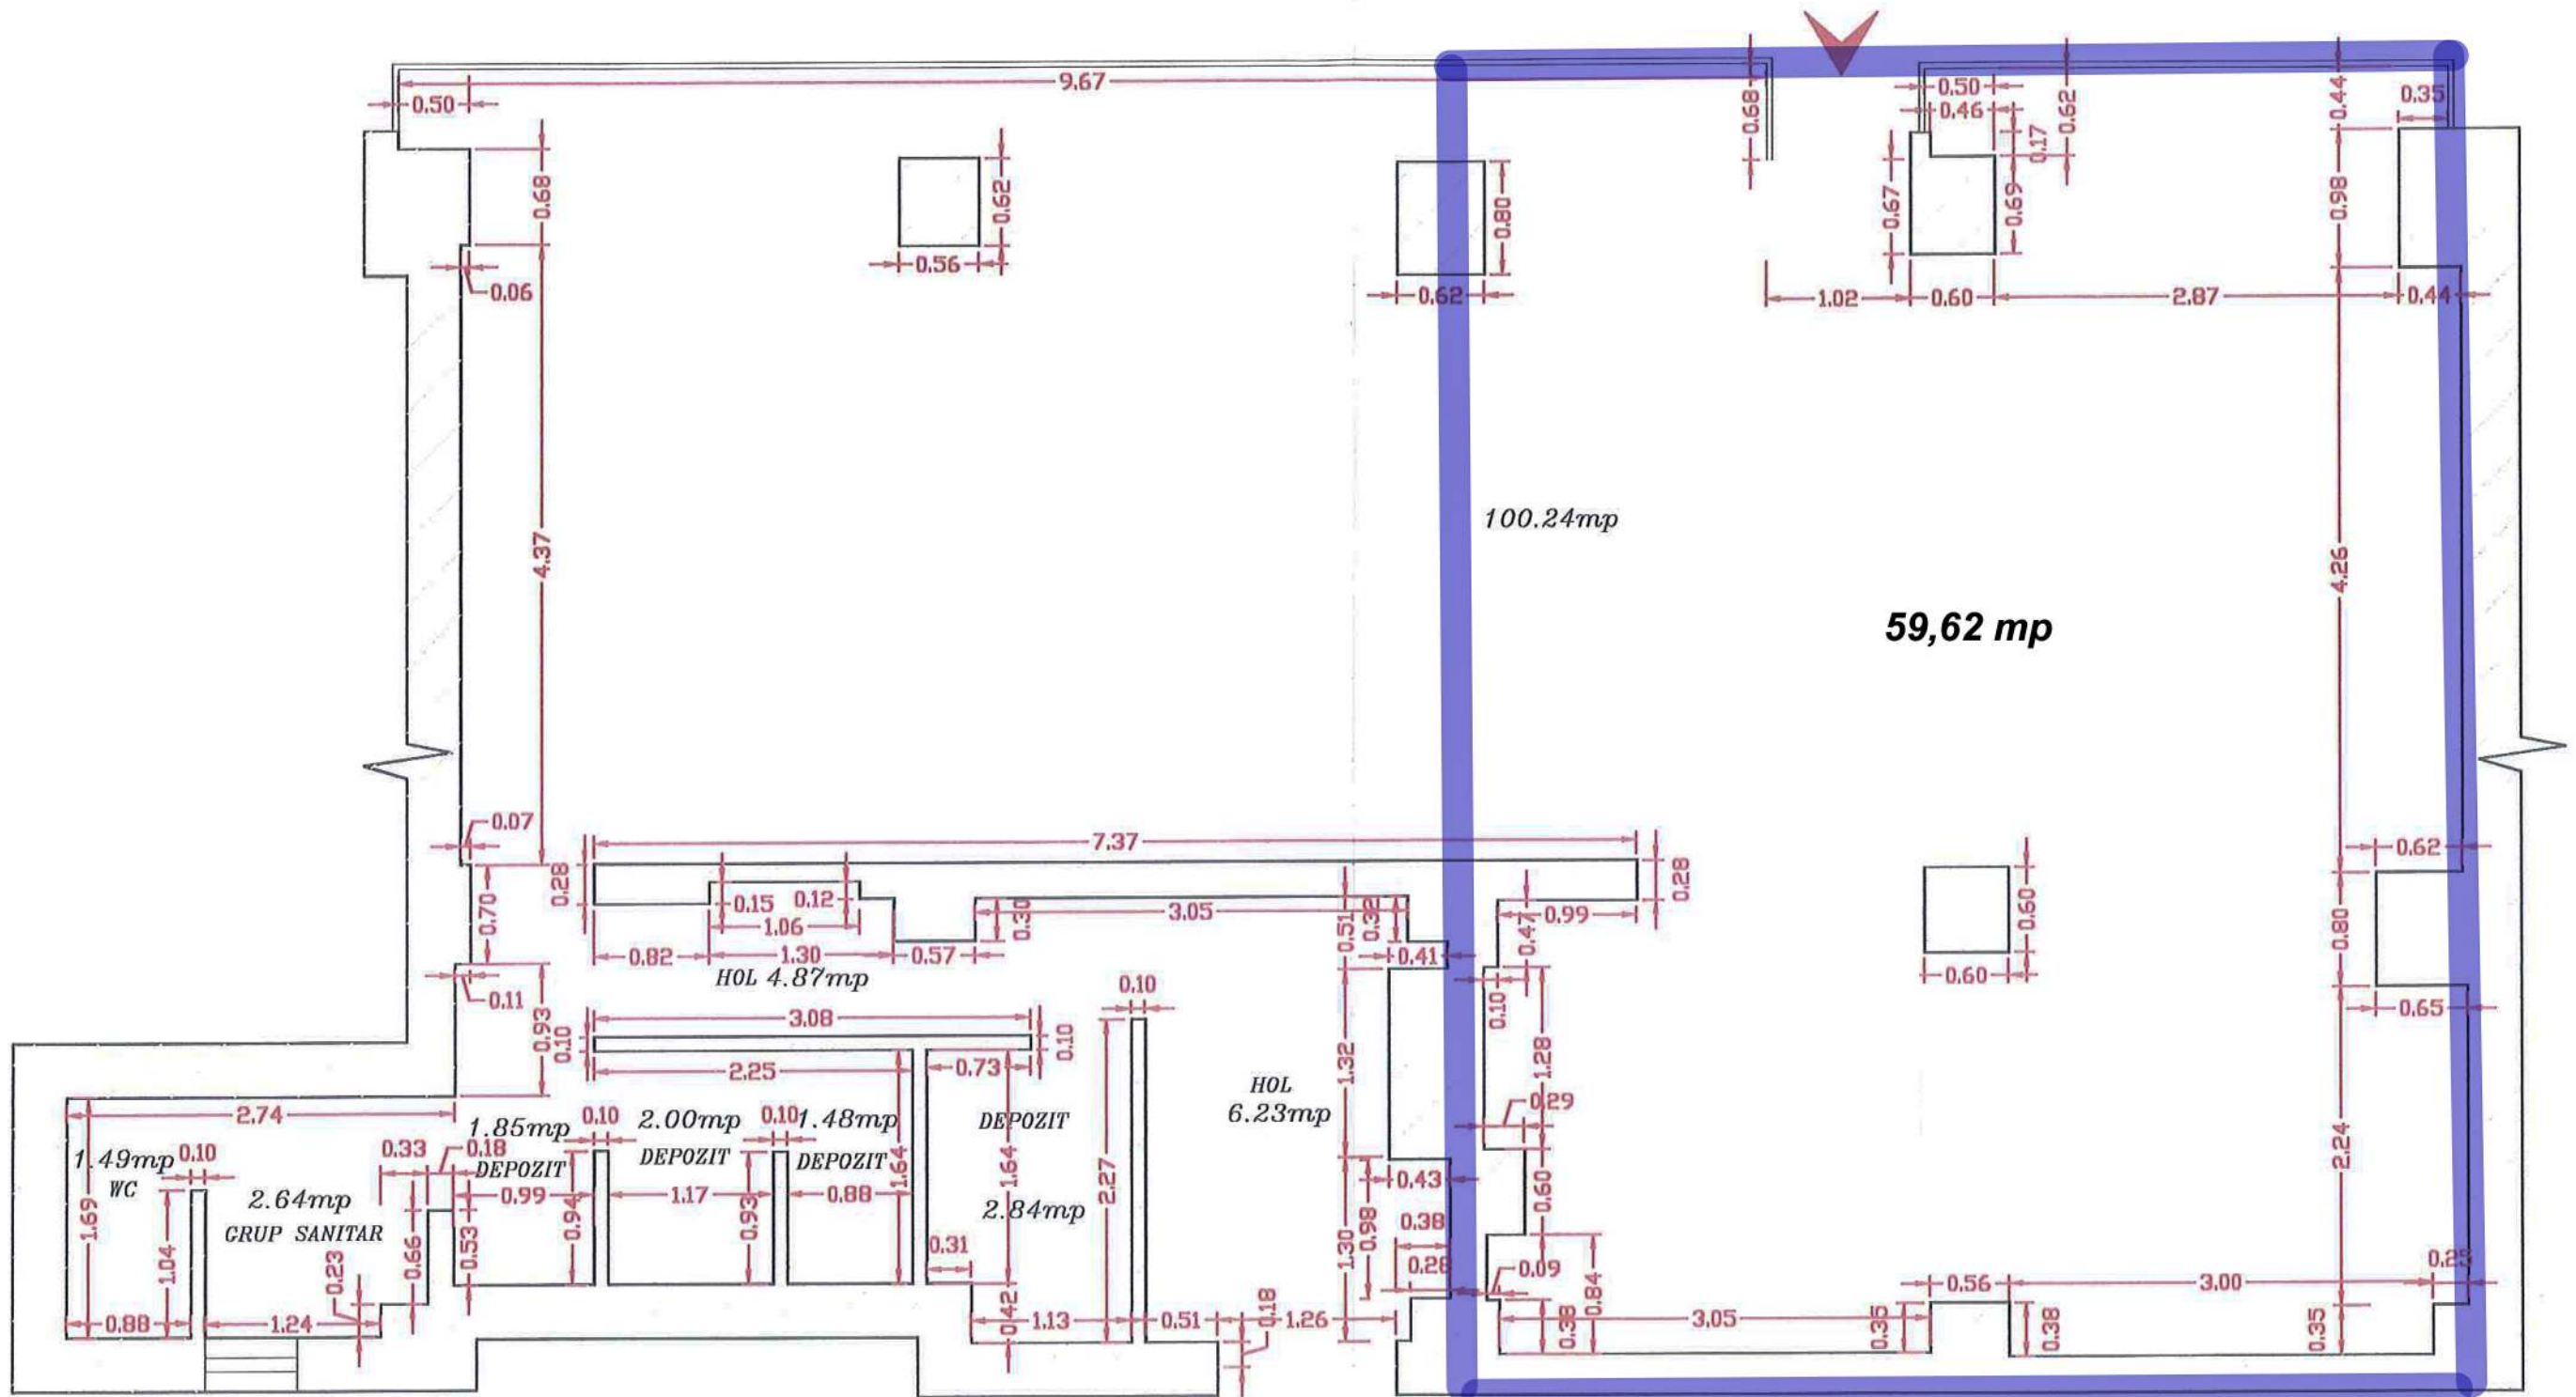

PROPRIETAR	ADRESA BUNULUI IMOBIL	O.N.C.G.C.
S.C. METEOR S.A. Localitate: BUCURESTI sectorul 3 Str. Franceza nr.2-4	Judet: Localitate: BUCURESTI sectorul 1 B-dul 1MAI nr.104 Societatea Comerciala 3	OFICIUL DE CADASTRU, GEODEZIE SI CARTOGRAFIE BUCURESTI Nr. inreg.Data
EXECUTANT: Semnatura ing.MIHAI PREDOIU	Autorizat de ONCGC Aut. seria B nr.1174 / 06.10.1999	RECEPTIONAT Inspector