


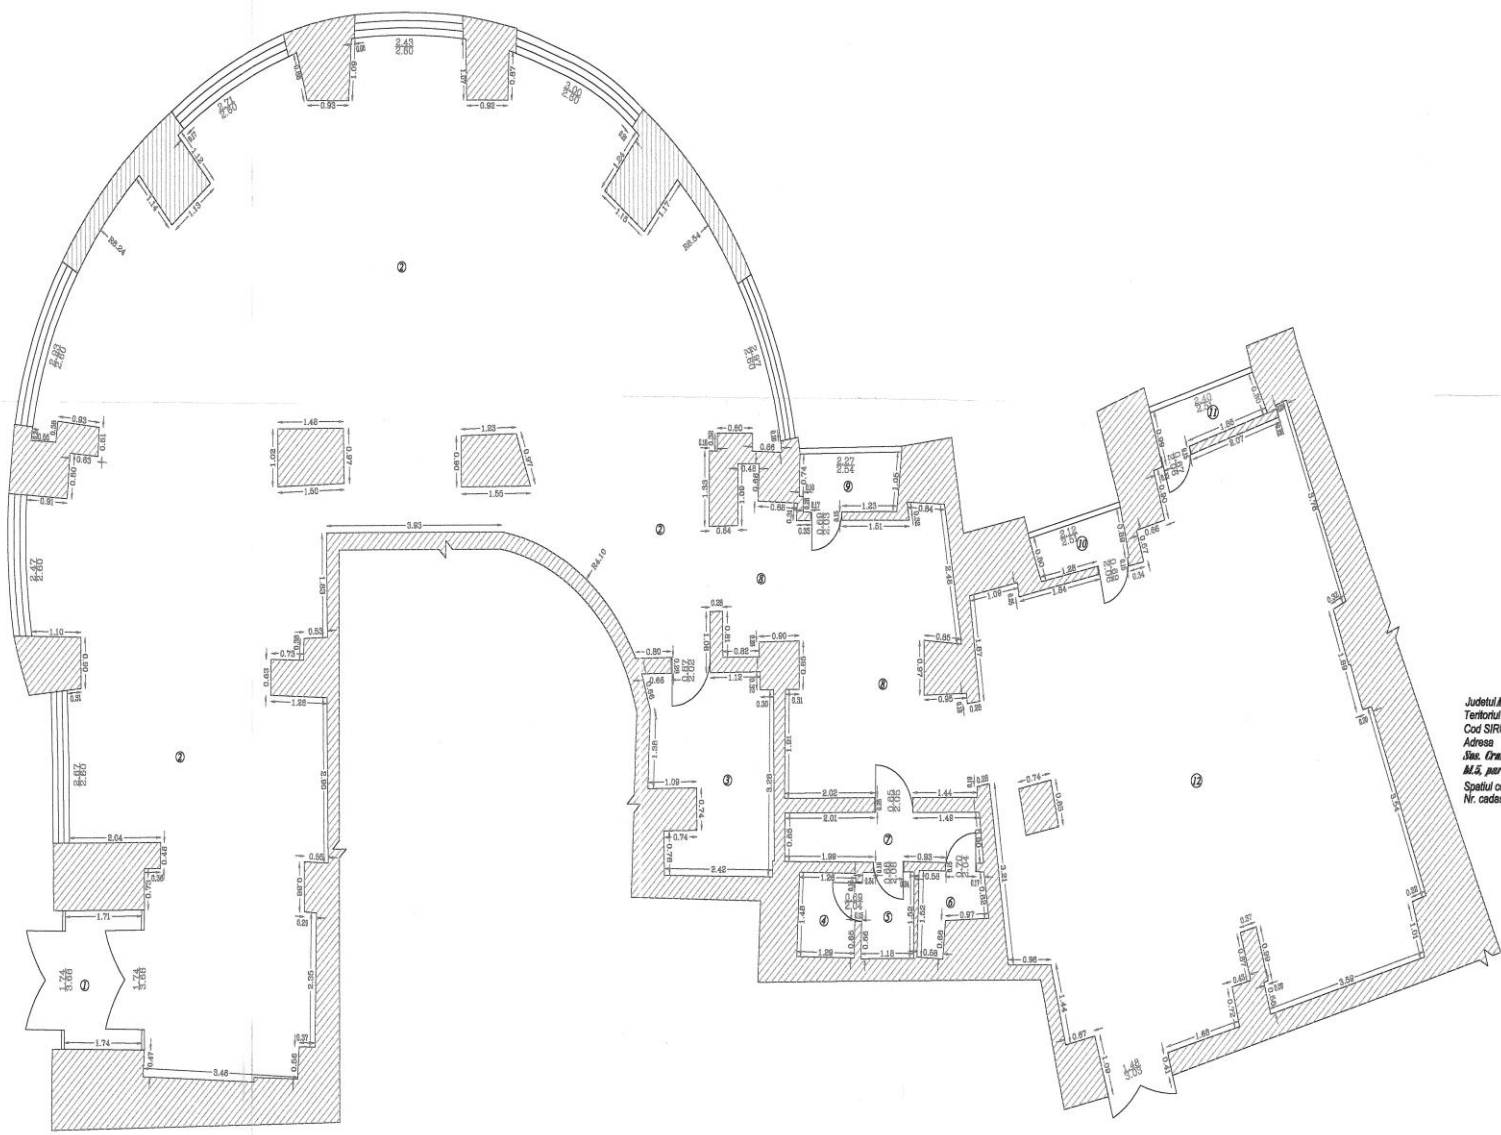

RELEVU SPATIU COMERCIAL  
Scara 1:50

Judetul **MUNICIPIUL BUCURASTI** Numele si prenumele proprietarului:  
 Teritoriul adm. **SECTOR 3** **S.C. UNIVERSAL S.A.**  
 Cod SIRUTA **179 186** Adresa  
 Adresa **Pana/ Nicolae Stelari nr. 3-5**  
 Str. **Orangeni, nr. 9** Loc. **BUCURASTI**  
 Al. 5, parter Sector **3**  
 Spatiul comercial 3 Nr. cadastral ... **2250/0/1**

| Numar incapere        | Denumire incapere | Suprafata utila (mp) |
|-----------------------|-------------------|----------------------|
| 1                     | Spatiu vanzare    | 187.62               |
| 2                     | Bucuri            | 8.98                 |
| 3                     | Grup sanitar      | 9.62                 |
| 4                     | Depozit           | 76.64                |
| 5                     | Vierina           | 2.32                 |
| 6                     | Vierina           | 1.79                 |
| 7                     | Vierina           | 2.05                 |
| Total suprafata utila |                   | 289.02               |

